

GROUNDWORK NE & CUMBRIA
 Linthorpe Cemetery Lodge
 Burlam Road
 Middlesbrough
 TS5 5AP
 Tel 01642 815663

Client
Allerdale Borough Council

Project
Central Underpass

Drawing
Base

Date
Feb 2021

Scale
nts




Drawing Number
MSH - 3 Foundations for art work

Only figured dimensions to be used
All dimensions and setting out to be checked on site
Refer any query to Groundwork

Allerdale
borough council

www.allerdale.gov.uk

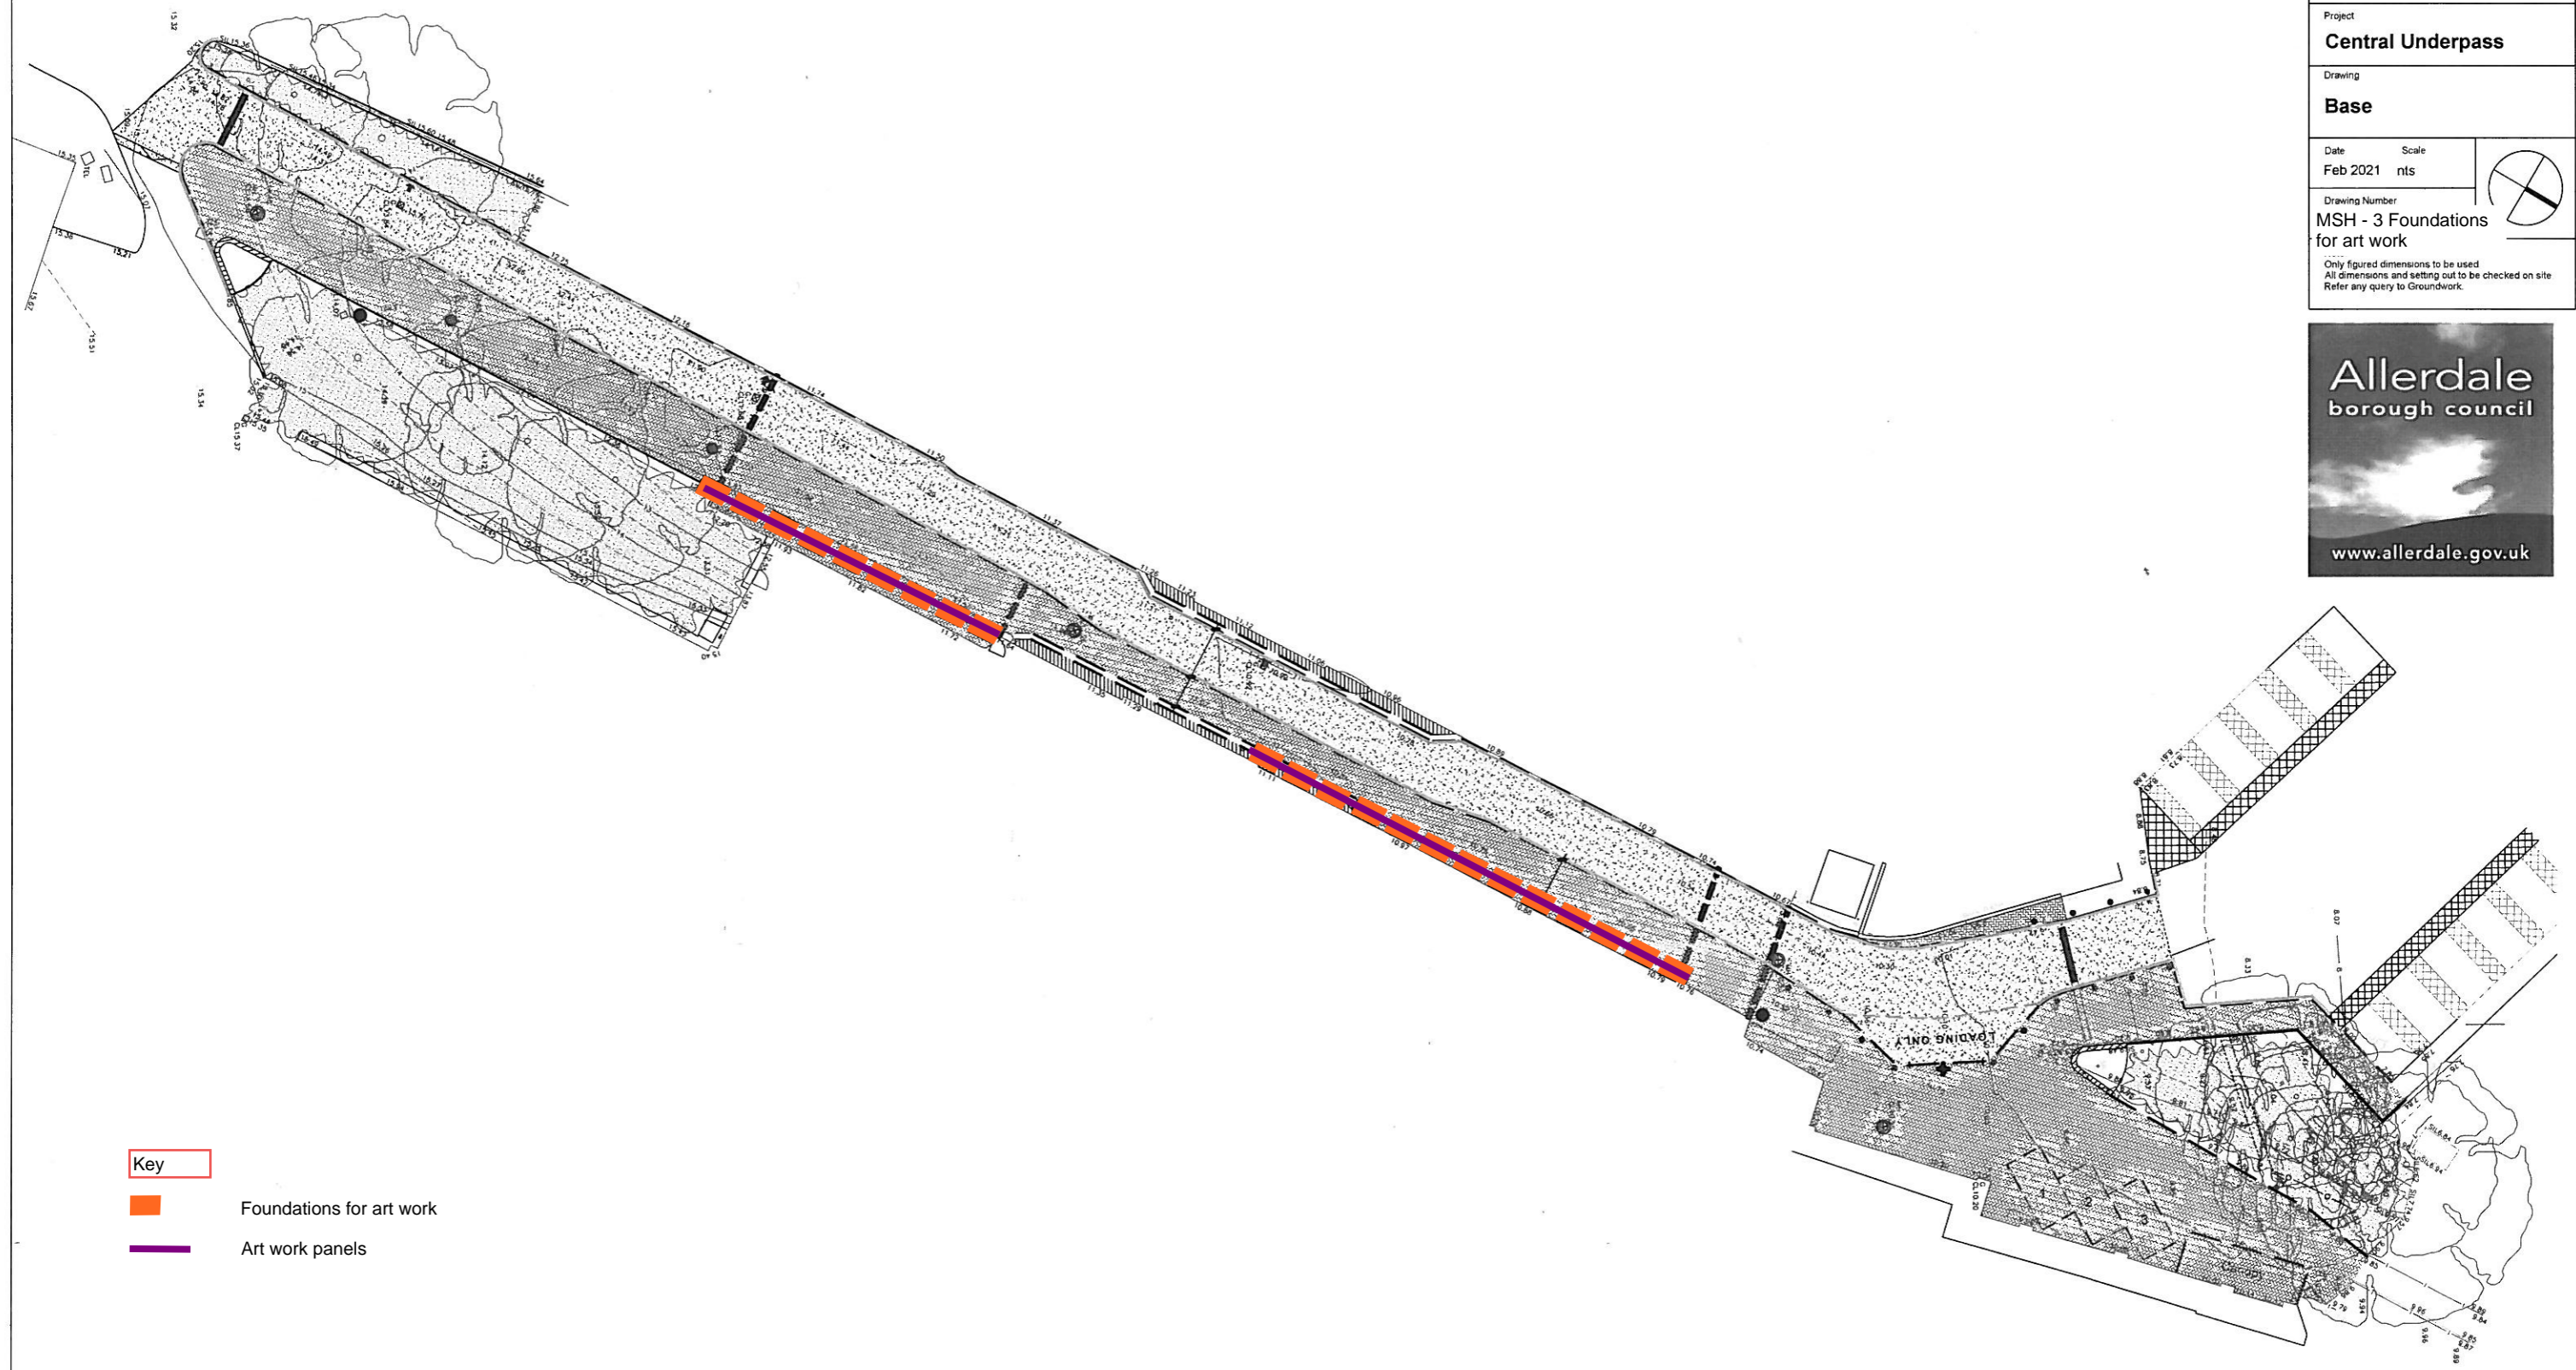

Key

- Foundations for art work
- Art work panels