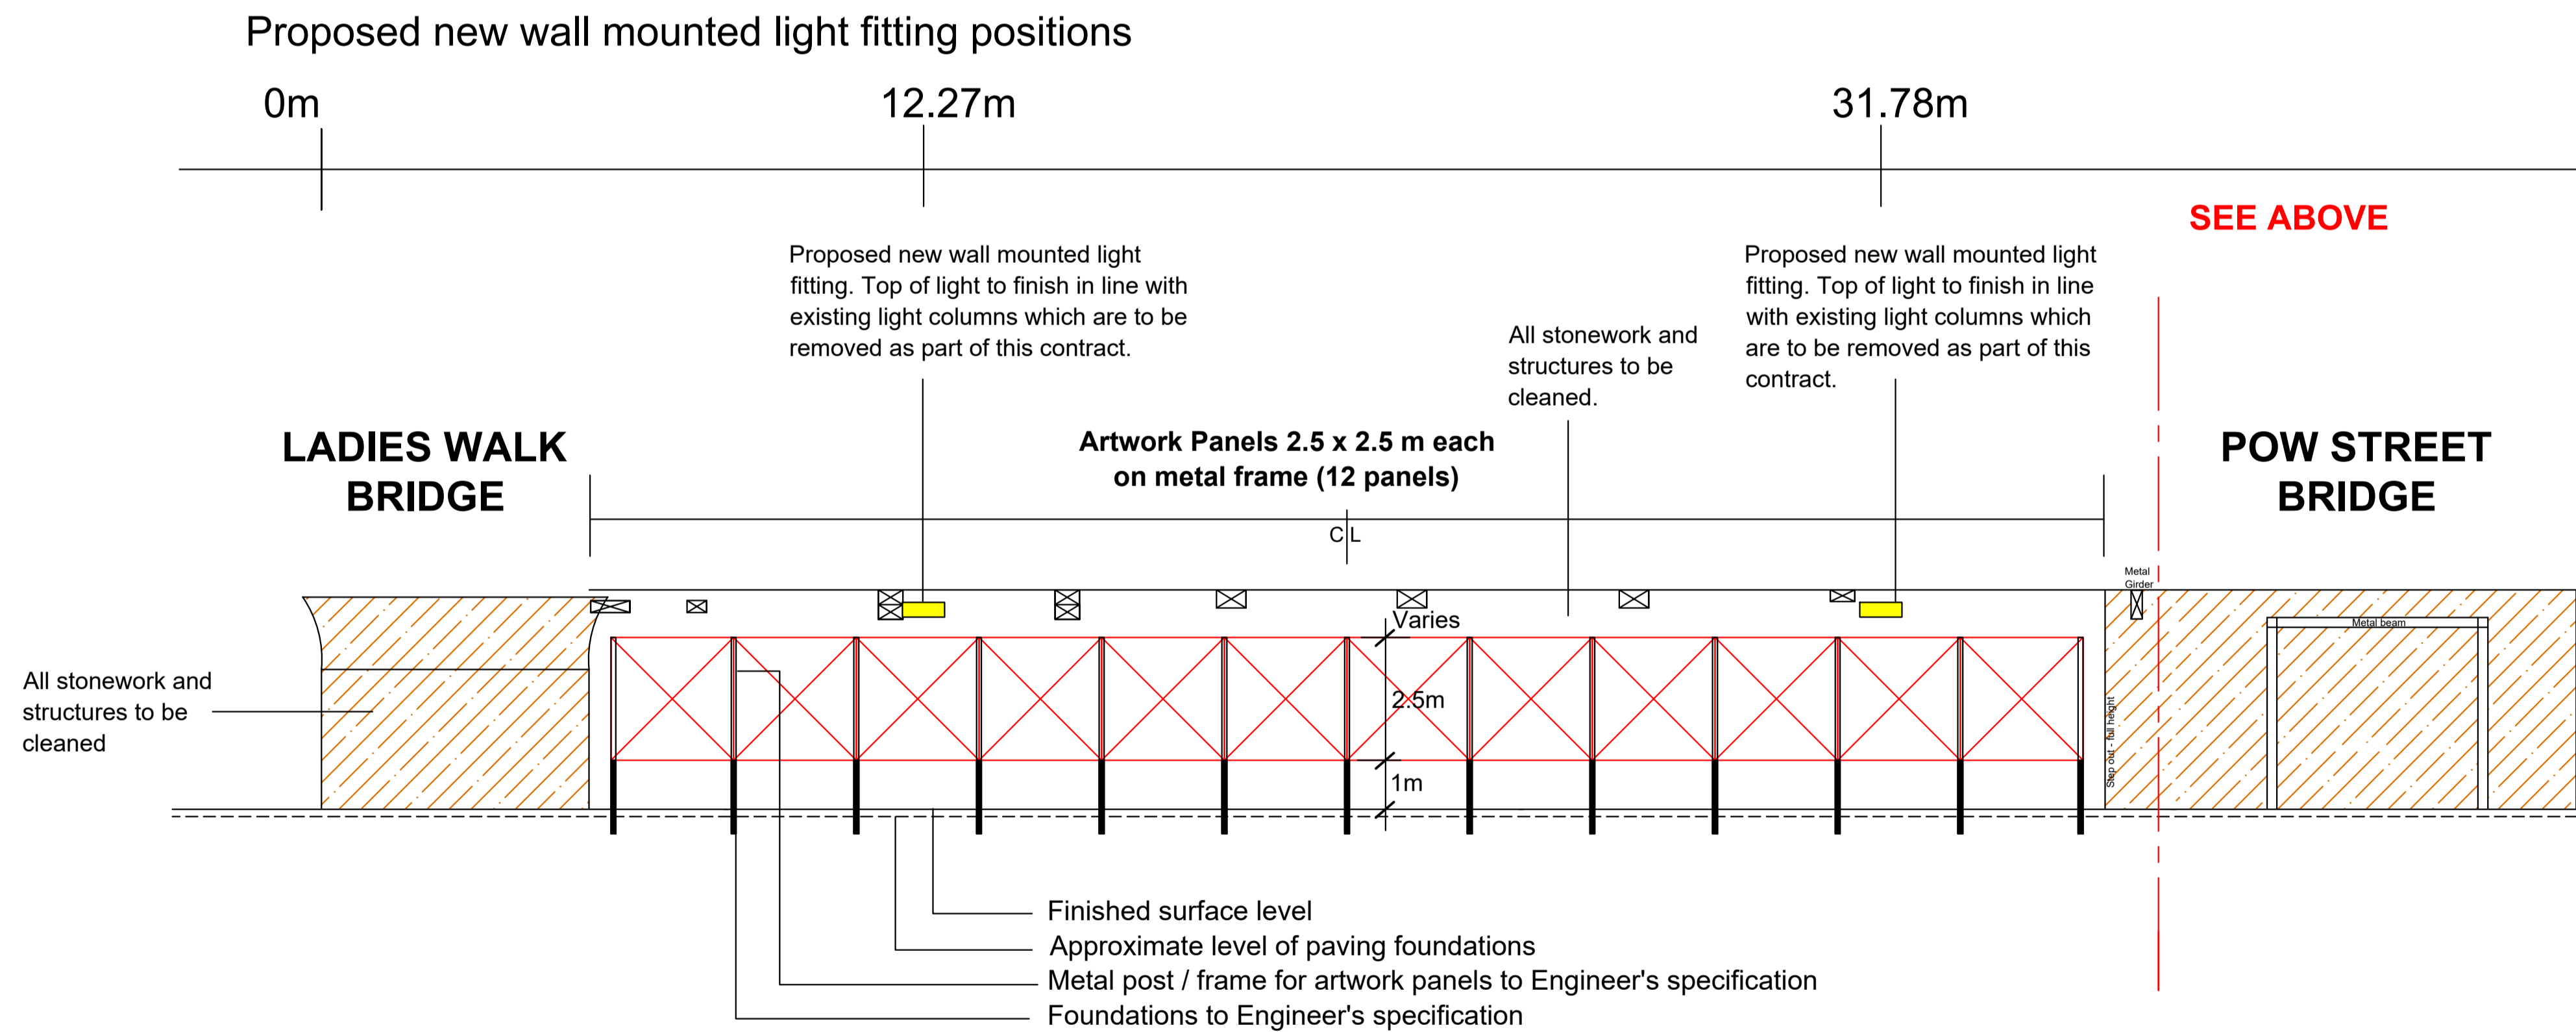
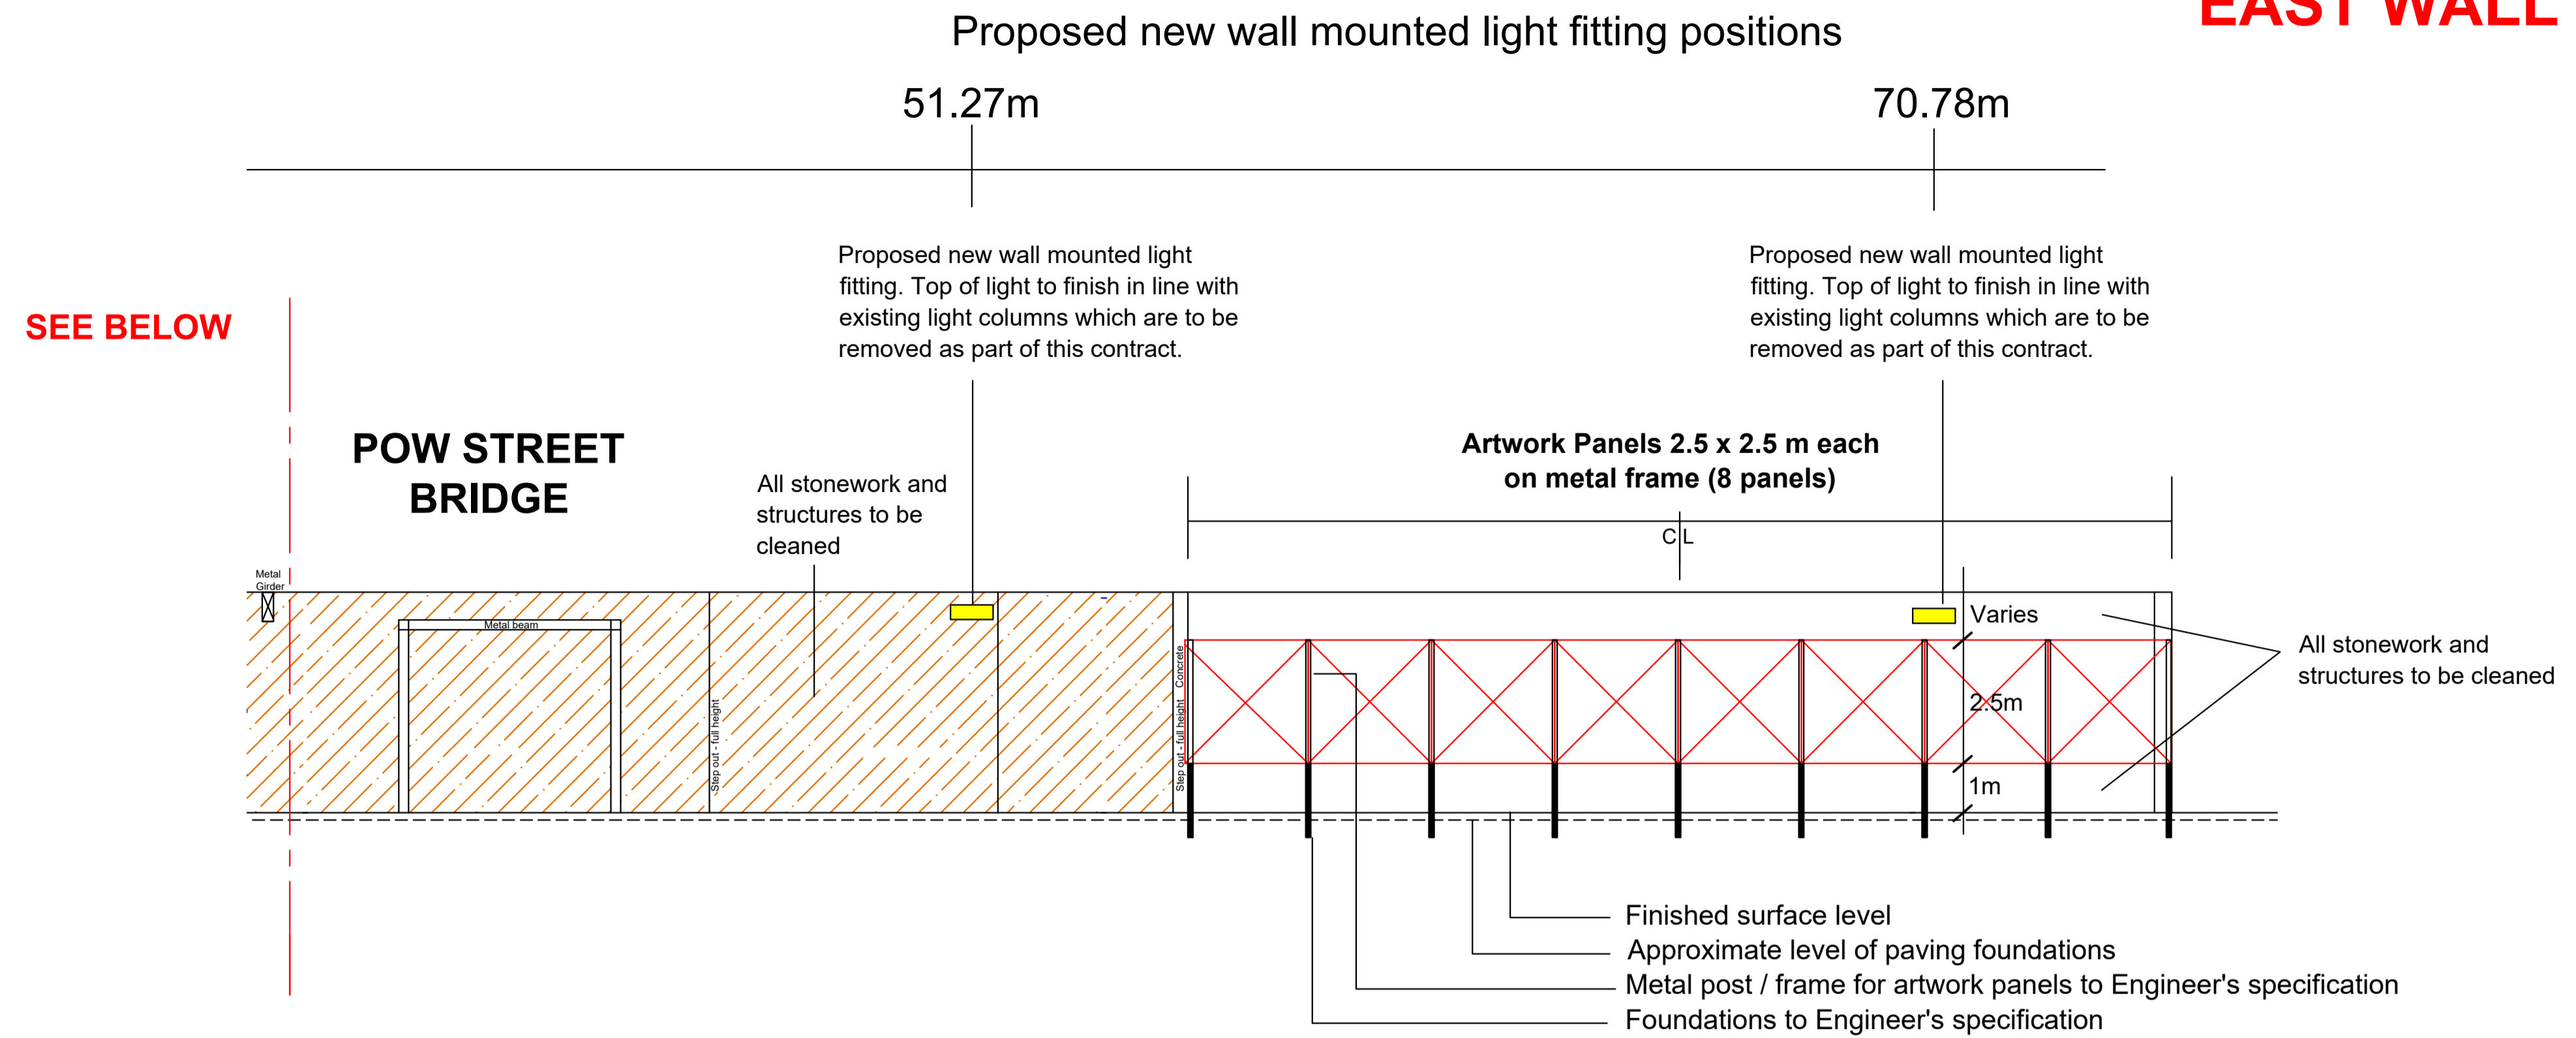

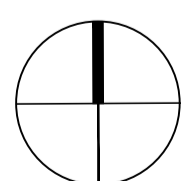


EAST WALL SOUTH END



EAST WALL NORTH END

- Note:**
1. Do not dimension from this drawing.
 2. All measurements to be checked on site prior to construction.

Issue	Revision	Date
 <p>GROUNDWORK NE & CUMBRIA Linthorpe Cemetry Lodge Burlam Road Middlesbrough TSS 5AP Tel: 01642 815663</p>		
<p>Client Allerdale Borough Council</p>		
<p>Project Central Underpass Improvements</p>		
<p>Drawing Walls & Lighting Elevations: East Wall</p>		
Date	Scale	
Nov 2020	1:100@A1	
<p>Drawing Number 1839.23</p>		
<p>Note: Only figured dimensions to be used. All dimensions and setting out to be checked on site. Refer any query to Learning Associates.</p>		